



DETOUR PLAN

SCALE: 1"=400'

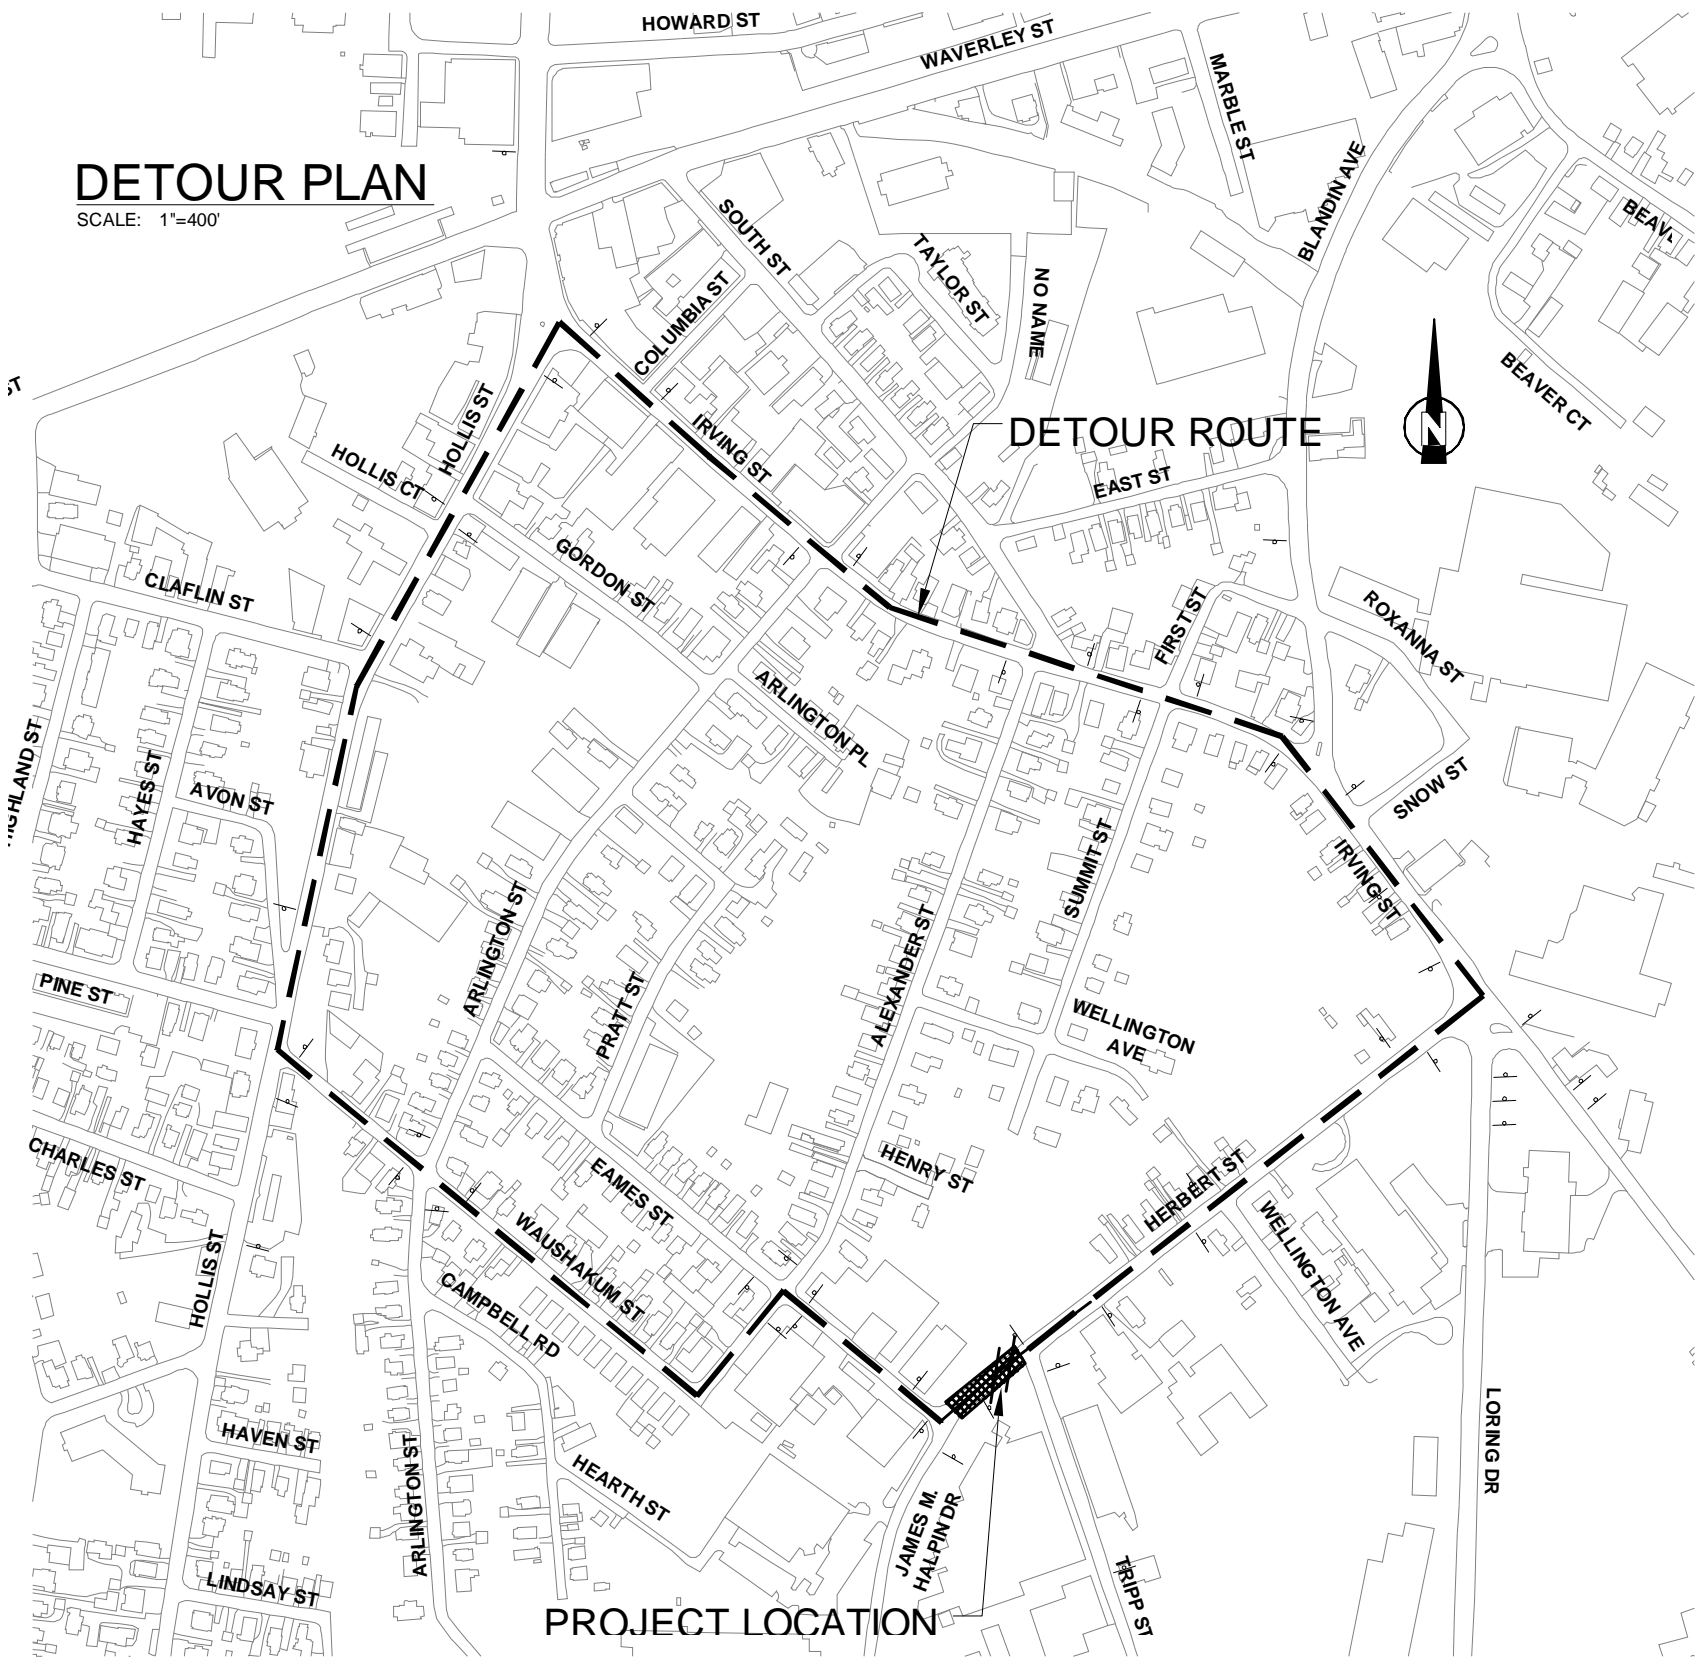

ROAD CLOSURE DETAIL

SCALE: N.T.S.

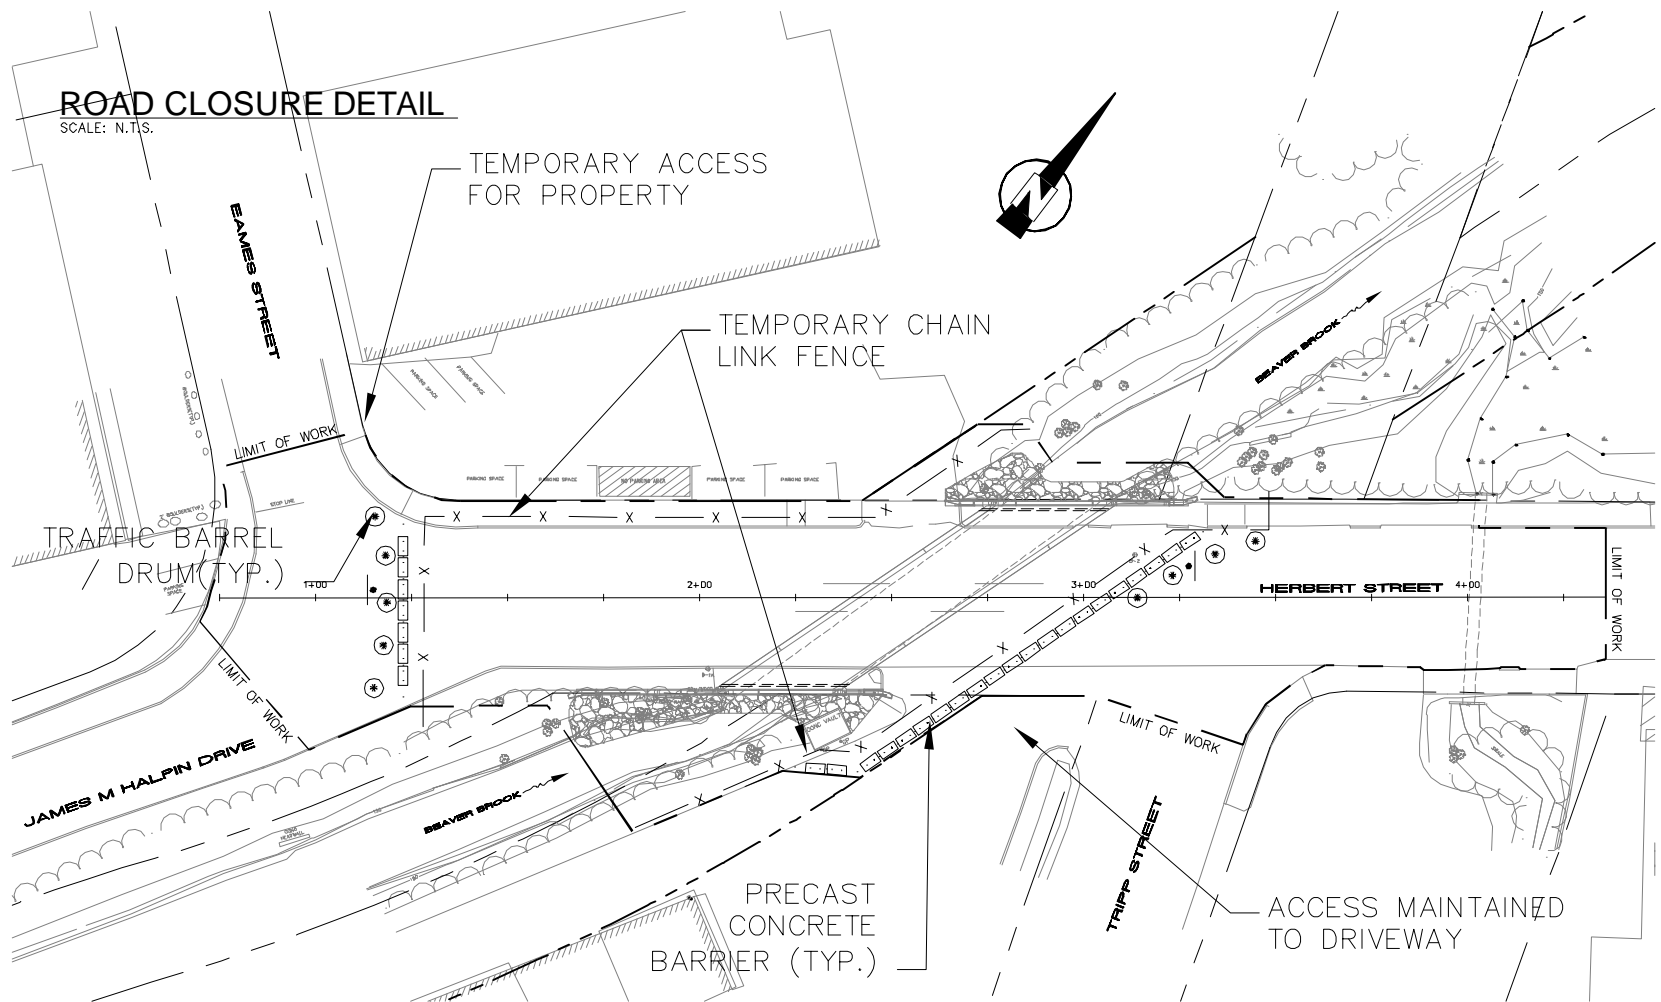

COMMUNITY OUTREACH EXHIBIT

HERBERT STREET BRIDGE AND SEWER REPLACEMENT PROJECT

DEPARTMENT OF PUBLIC WORKS, TOWN OF FRAMINGHAM

S E A

SEA CONSULTANTS INC.
Scientists/Engineers/Architects